

MATCH LINE: FOR CONTINUATION SEE SHEET C-2


Jacobs Edwards and Kelcey - 2/24/2009

PROGRESS SUBMITTAL

JE JACOBS
Edwards and Kelcey

343 Congress Street
Boston, MA 02210

THIS SUBMITTAL IS INTENDED FOR REVIEW PURPOSES ONLY. IT IS NOT INTENDED FOR CONSTRUCTION, BIDDING OR PERMIT PURPOSES.

 

ISSUE	DATE	DESCRIPTION	BY	CHKD	APP.

60% SUBMITTAL

MASSACHUSETTS BAY TRANSPORTATION AUTHORITY
FAIRMOUNT CORRIDOR IMPROVEMENTS
BLUE HILL AVENUE STATION
MBTA CONTRACT NO. G74PS01


**CENTER ISLAND PLATFORM ALTERNATIVE
SITE PLAN
SHEET 1**

JACOBS EDWARDS AND KELCEY, INC. MASSACHUSETTS BAY TRANSPORTATION AUTHORITY APPROVED BY

SCALE: 1"=30'	DRAWN BY: DBW	DESIGN BY: DBW	CHECK BY: FJA	PLAN NO. XXXX	ISSUE
DATE: FEBRUARY 2009				SHEET C-1	

Jacobs Edwards and Kelcey - J:\2004 Projects\040013.047_Drafts\Phase_3\BlueHill\Track\SitePlan.dwg 7/24/2009


MATCH LINE: FOR CONTINUATION SEE SHEET C-1

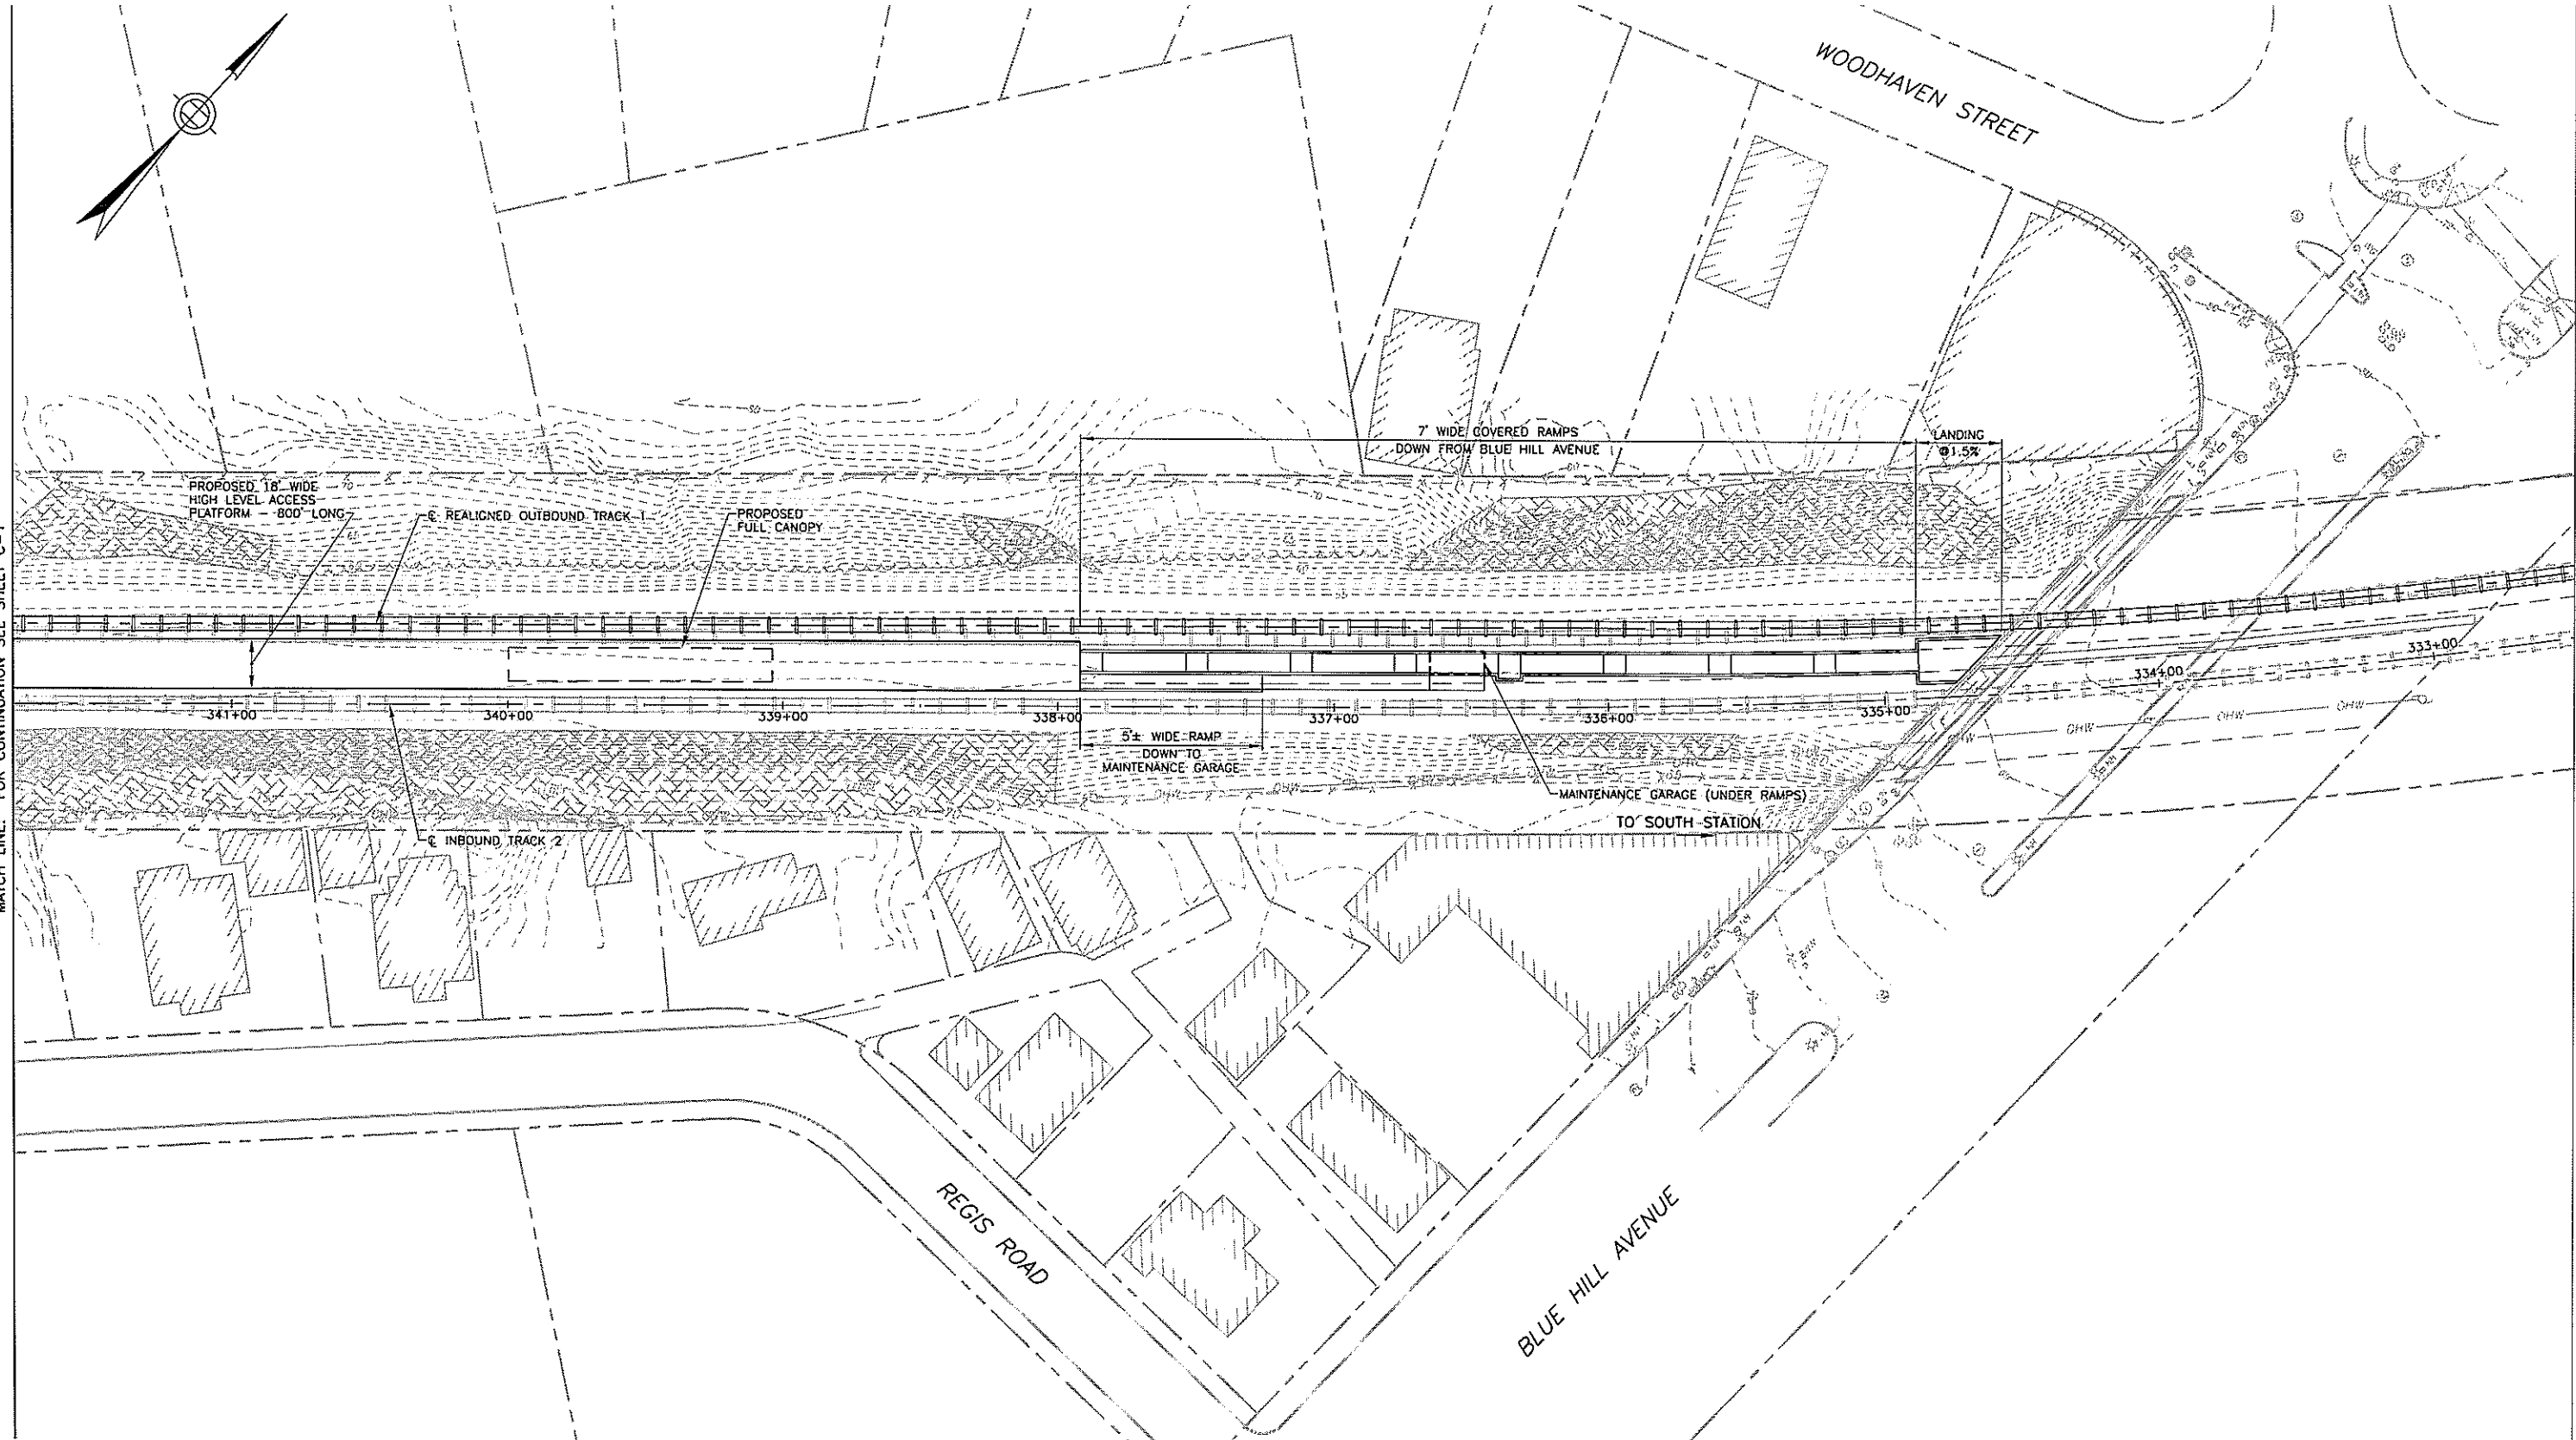

PROGRESS SUBMITTAL

JE JACOBS 343 Congress Street
Edwards and Kelcey Boston, MA 02210

THIS SUBMITTAL IS INTENDED FOR REVIEW PURPOSES ONLY. IT IS NOT INTENDED FOR CONSTRUCTION, BIDDING OR PERMIT PURPOSES.

 

ISSUE	DATE	DESCRIPTION	BY	CHKD.	APP.

60% SUBMITTAL



MASSACHUSETTS BAY TRANSPORTATION AUTHORITY
FAIRMOUNT CORRIDOR IMPROVEMENTS
BLUE HILL AVENUE STATION
MBTA CONTRACT NO. G74PS01

**CENTER ISLAND PLATFORM ALTERNATIVE
SITE PLAN
SHEET 2**

JACOBS EDWARDS AND KELCEY, INC. MASSACHUSETTS BAY TRANSPORTATION AUTHORITY APPROVED BY

SCALE: 1"=30'


DATE: FEBRUARY 2009	DRAWN BY: DBW	DESIGN BY: DBW	CHECK BY: FJA	PLAN NO. XXXX	ISSUE
				SHEET C-2	

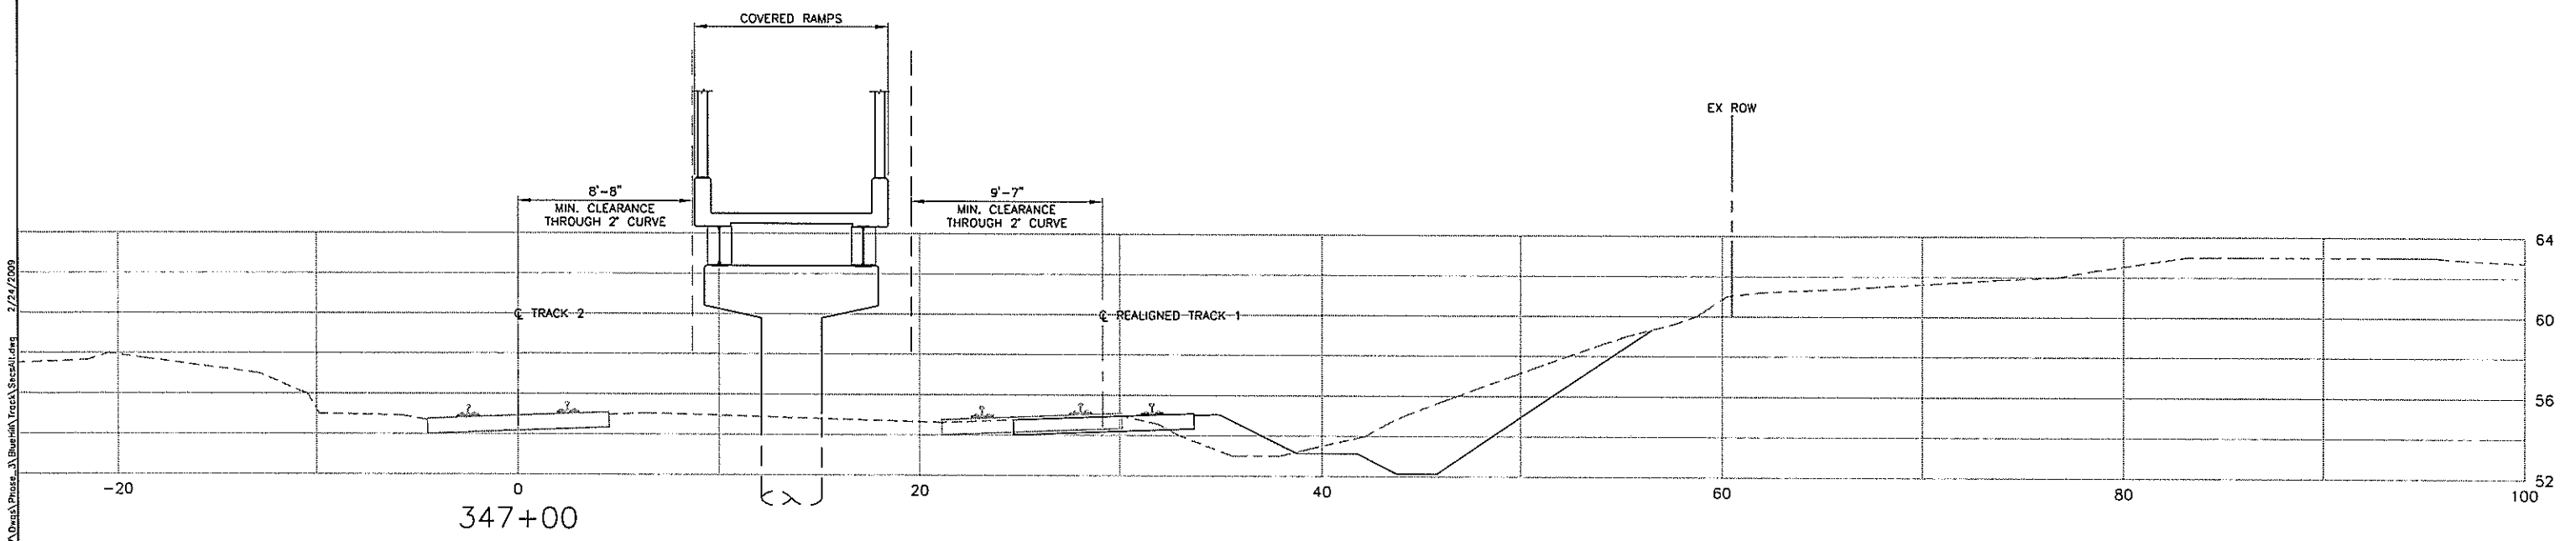
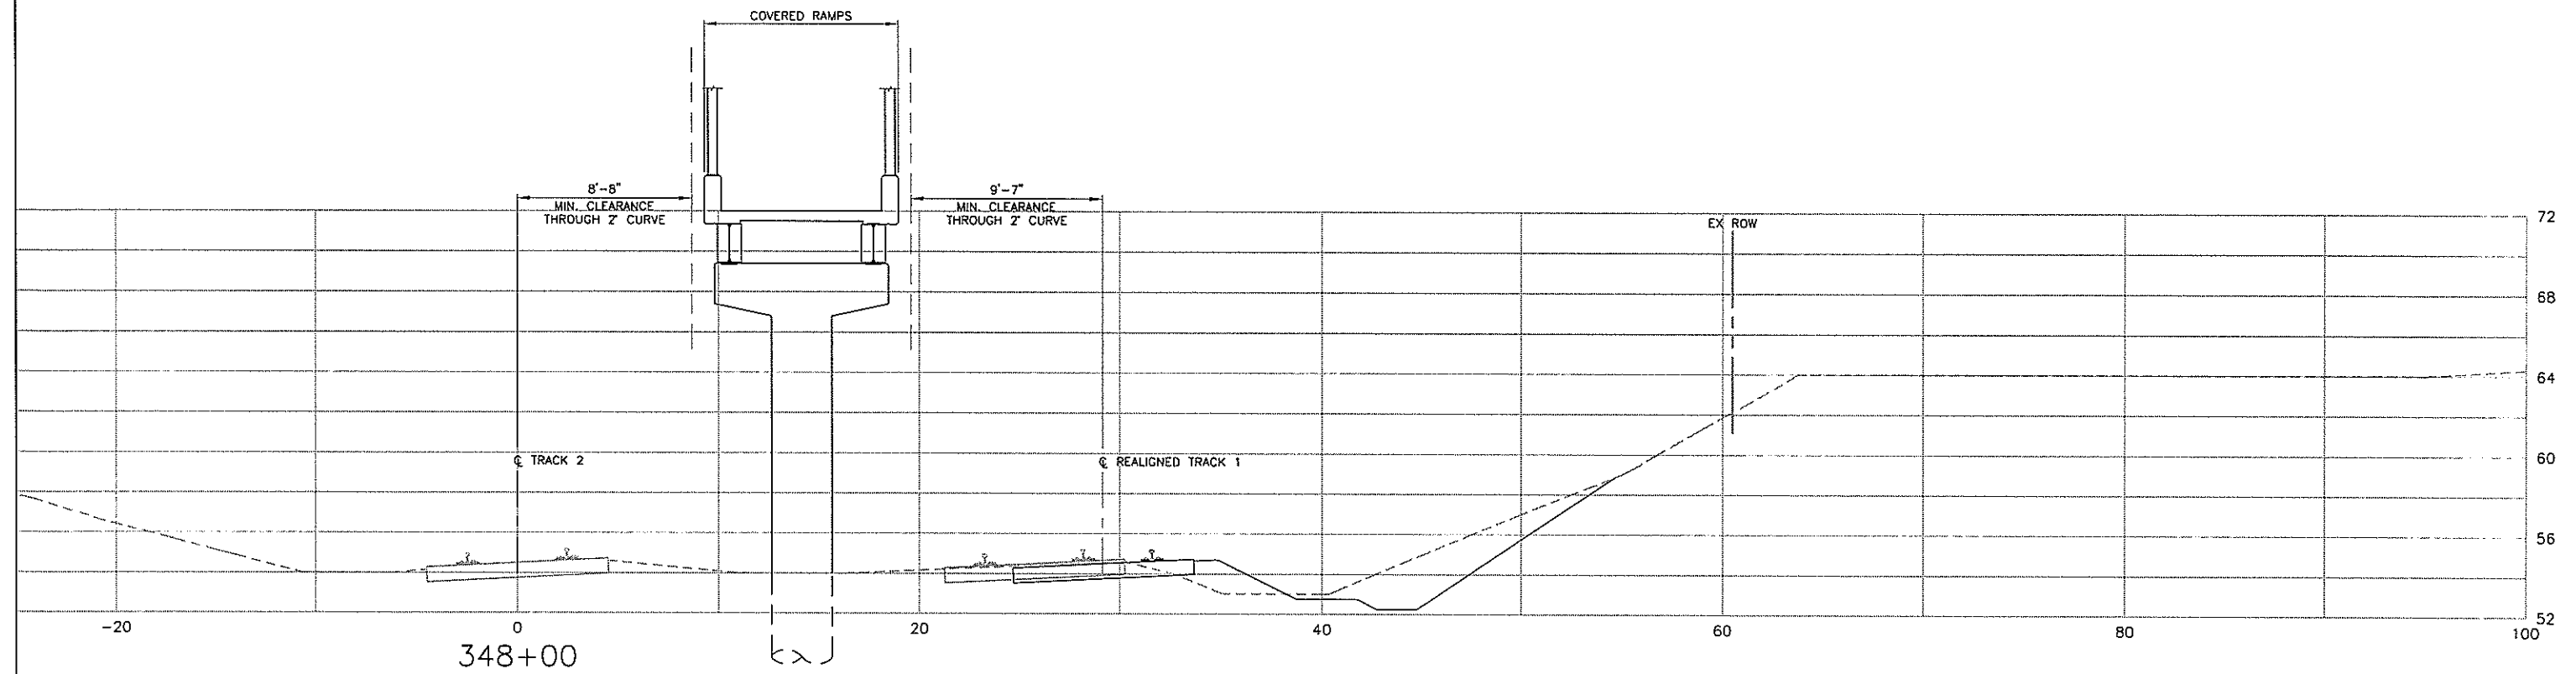


Jacobs Edwards and Kelcey - A:\2004 Projects\040013\047\Draws\Phase_3\BlueHill\Track\348+00.dwg 2/24/2009

PROGRESS SUBMITTAL
JACOBS Edwards and Kelcey
 343 Congress Street
 Boston, MA 02210
 THIS SUBMITTAL IS INTENDED FOR REVIEW PURPOSES ONLY. IT IS NOT INTENDED FOR CONSTRUCTION, BIDDING OR PERMIT PURPOSES.

60% SUBMITTAL MASSACHUSETTS BAY TRANSPORTATION AUTHORITY FAIRMOUNT CORRIDOR IMPROVEMENTS BLUE HILL AVENUE STATION MBTA CONTRACT NO. C74PS01	
CENTER ISLAND PLATFORM ALTERNATIVE SHEET 1	
JACOBS EDWARDS AND KELCEY, INC. PROJECT ENGINEER	MASSACHUSETTS BAY TRANSPORTATION AUTHORITY APPROVED BY
SCALE: 1"=30' DATE: FEBRUARY 2009	DRAWN BY: DBW DESIGN BY: DBW CHECK BY: FJA PLAN NO. XXXX SHEET C-3
ISSUE DATE DESCRIPTION BY CHKD APP.	ISSUE

 

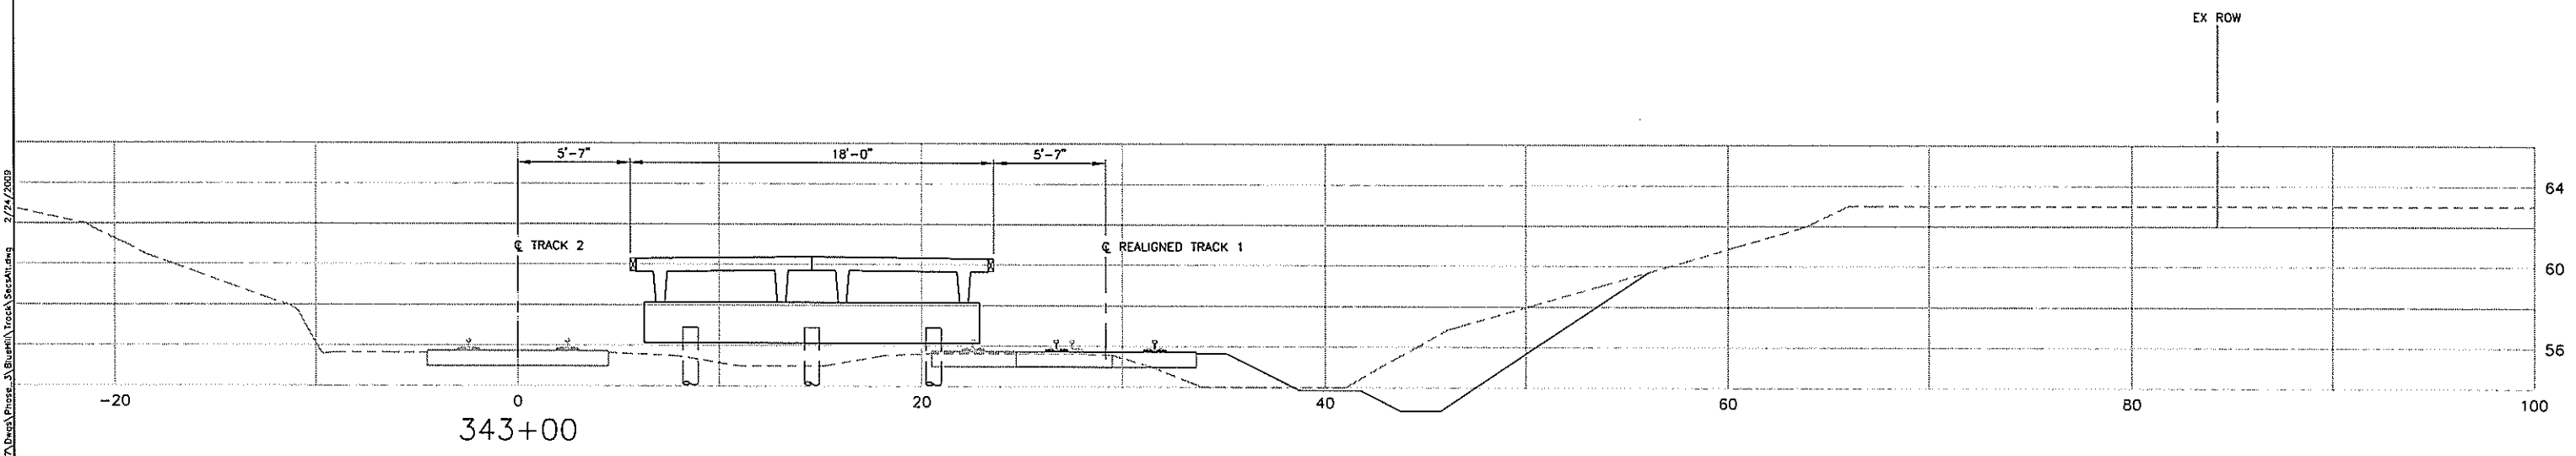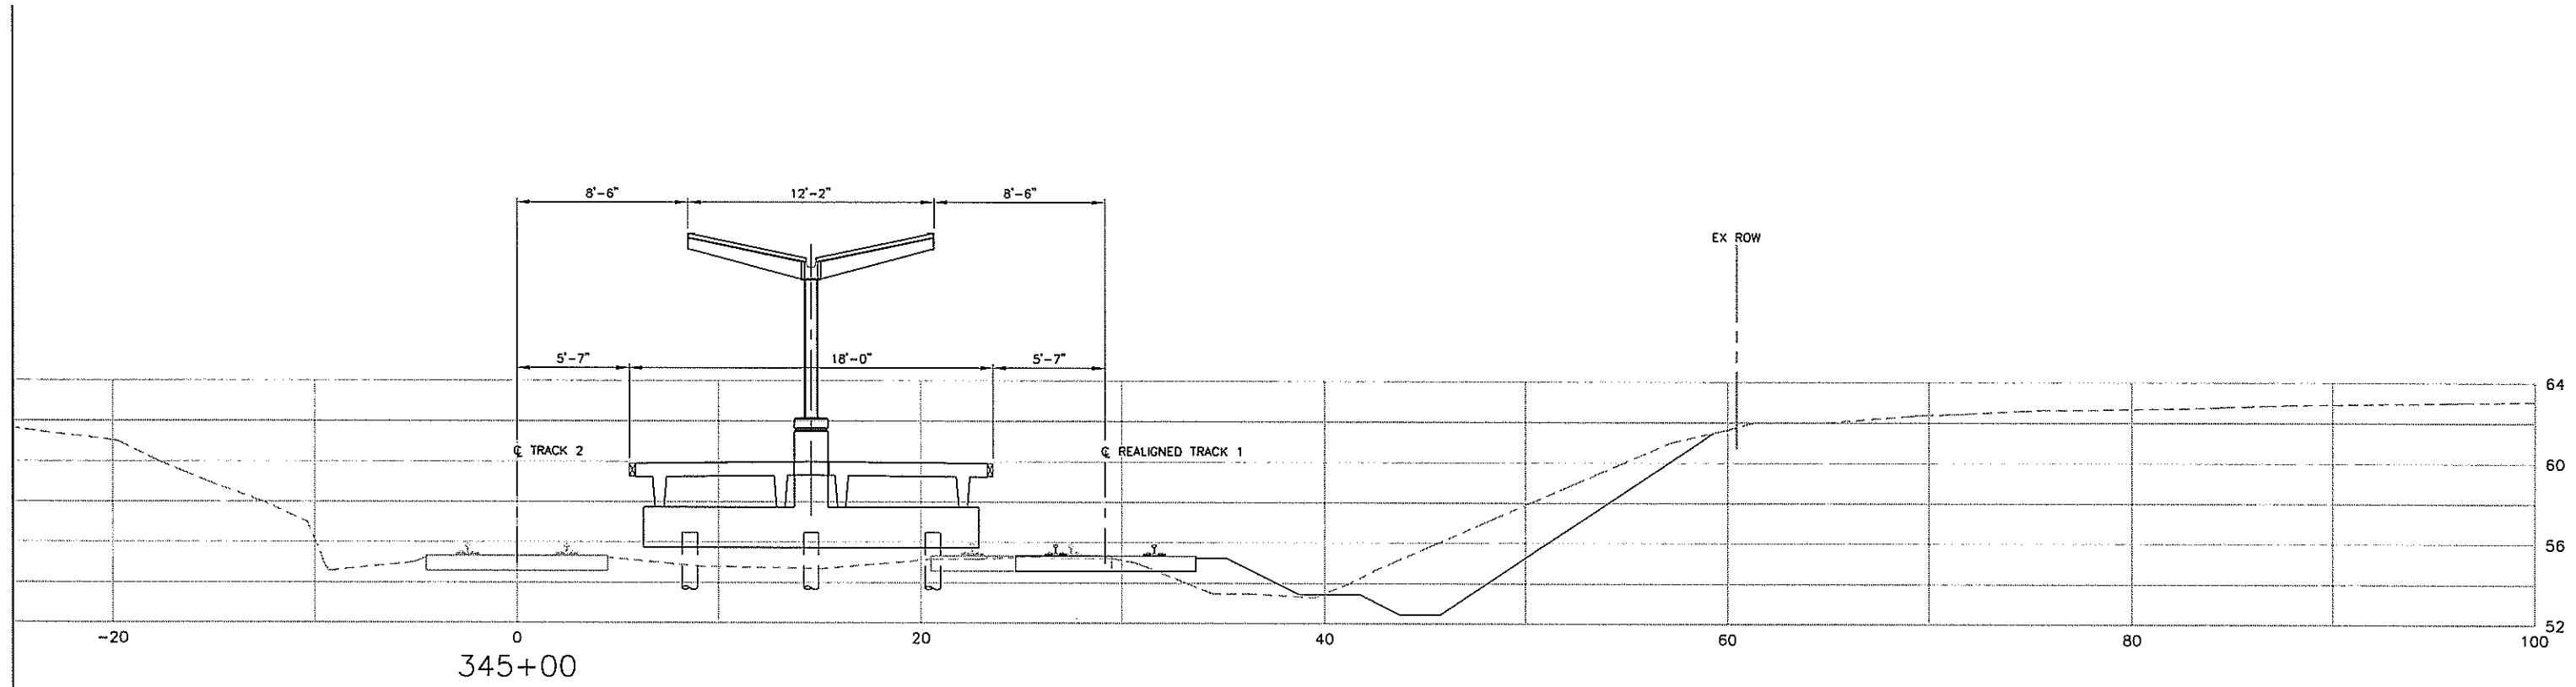

Jacobs Edwards and Kelcey - J:\2004 Projects\040013\047\Draws\Prop-J\Bluehill\Track\SecA1.dwg 2/24/2009

PROGRESS SUBMITTAL

JACOBS Edwards and Kelcey
 343 Congress Street
 Boston, MA 02210

THIS SUBMITTAL IS INTENDED FOR REVIEW PURPOSES ONLY. IT IS NOT INTENDED FOR CONSTRUCTION, BIDDING OR PERMIT PURPOSES.

60% SUBMITTAL

MASSACHUSETTS BAY TRANSPORTATION AUTHORITY
 FAIRMOUNT CORRIDOR IMPROVEMENTS
 BLUE HILL AVENUE STATION
 MBTA CONTRACT NO. G74PSD1

CENTER ISLAND PLATFORM ALTERNATIVE SHEET 2



JACOBS EDWARDS AND KELCEY, INC. MASSACHUSETTS BAY TRANSPORTATION AUTHORITY APPROVED BY



ISSUE	DATE	DESCRIPTION	BY	CHKD.	APP.

SCALE: 1"=30'	DRAWN BY: DBW	DESIGN BY: DBW	CHECK BY: FJA	PLAN NO. XXXX	ISSUE
DATE: FEBRUARY 2009				SHEET C-4	

Jacobs Edwards and Kelcey - 2/24/2009 Projects\040013\047\Draws\Propose\3\Bluehill\Track\SecA1.dwg

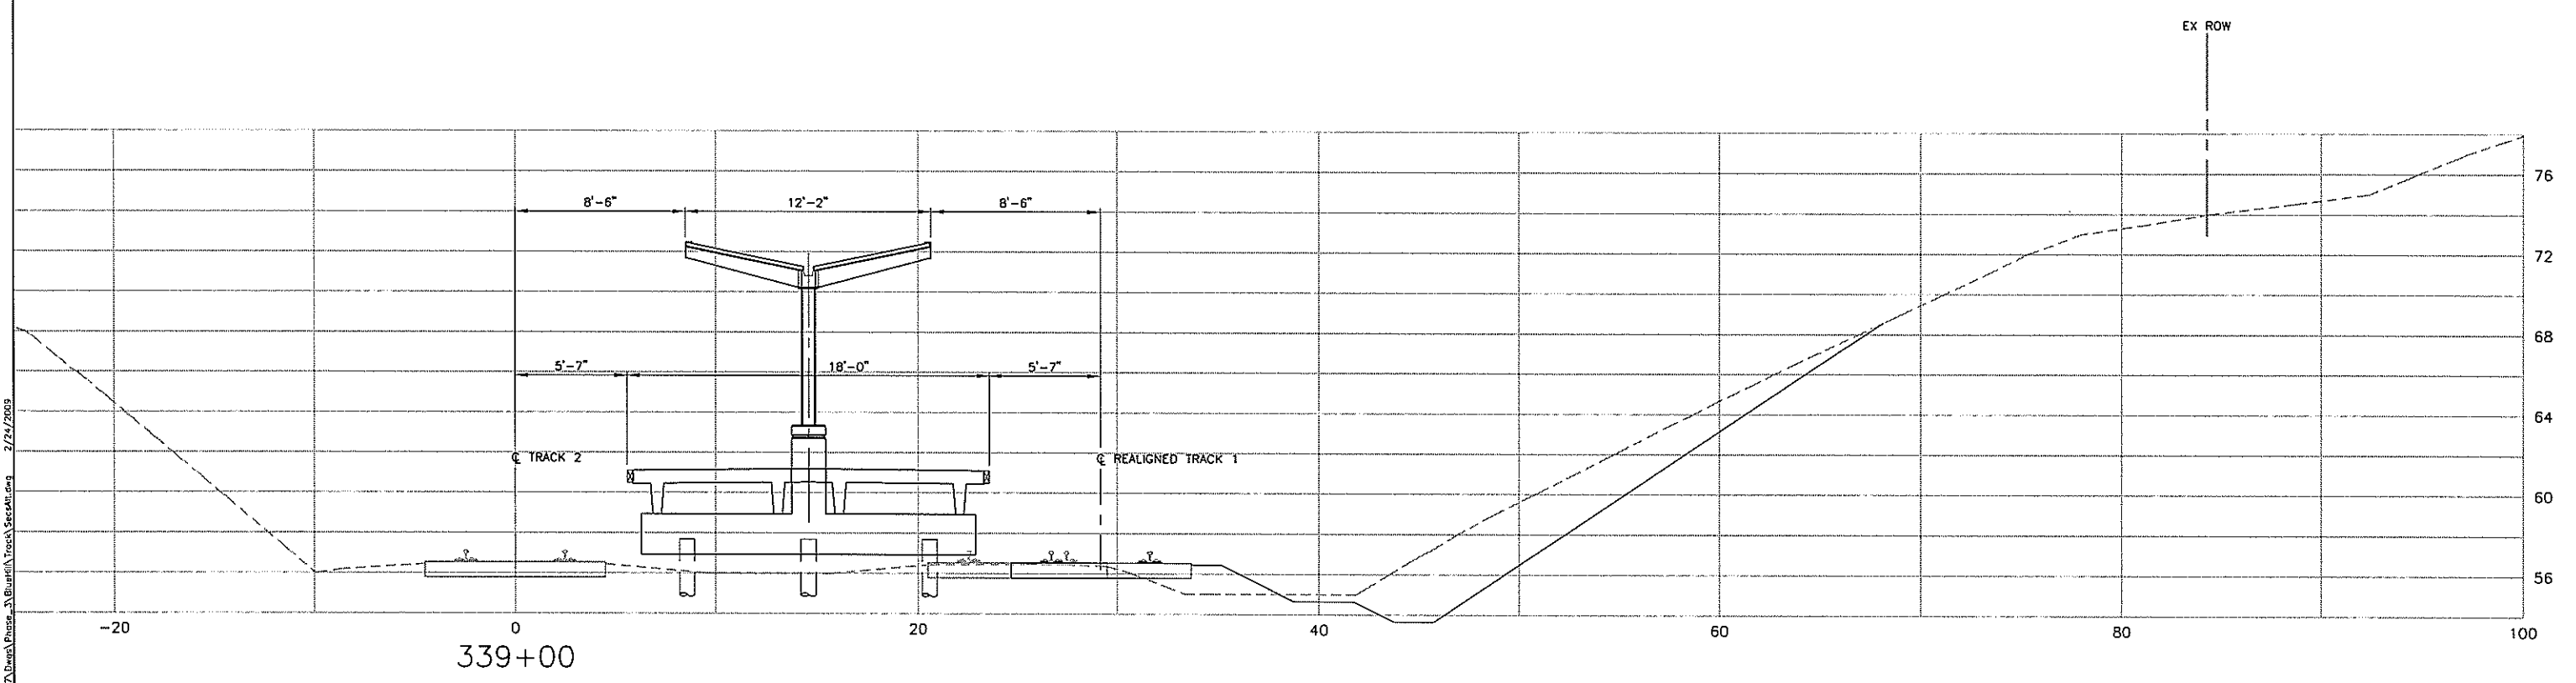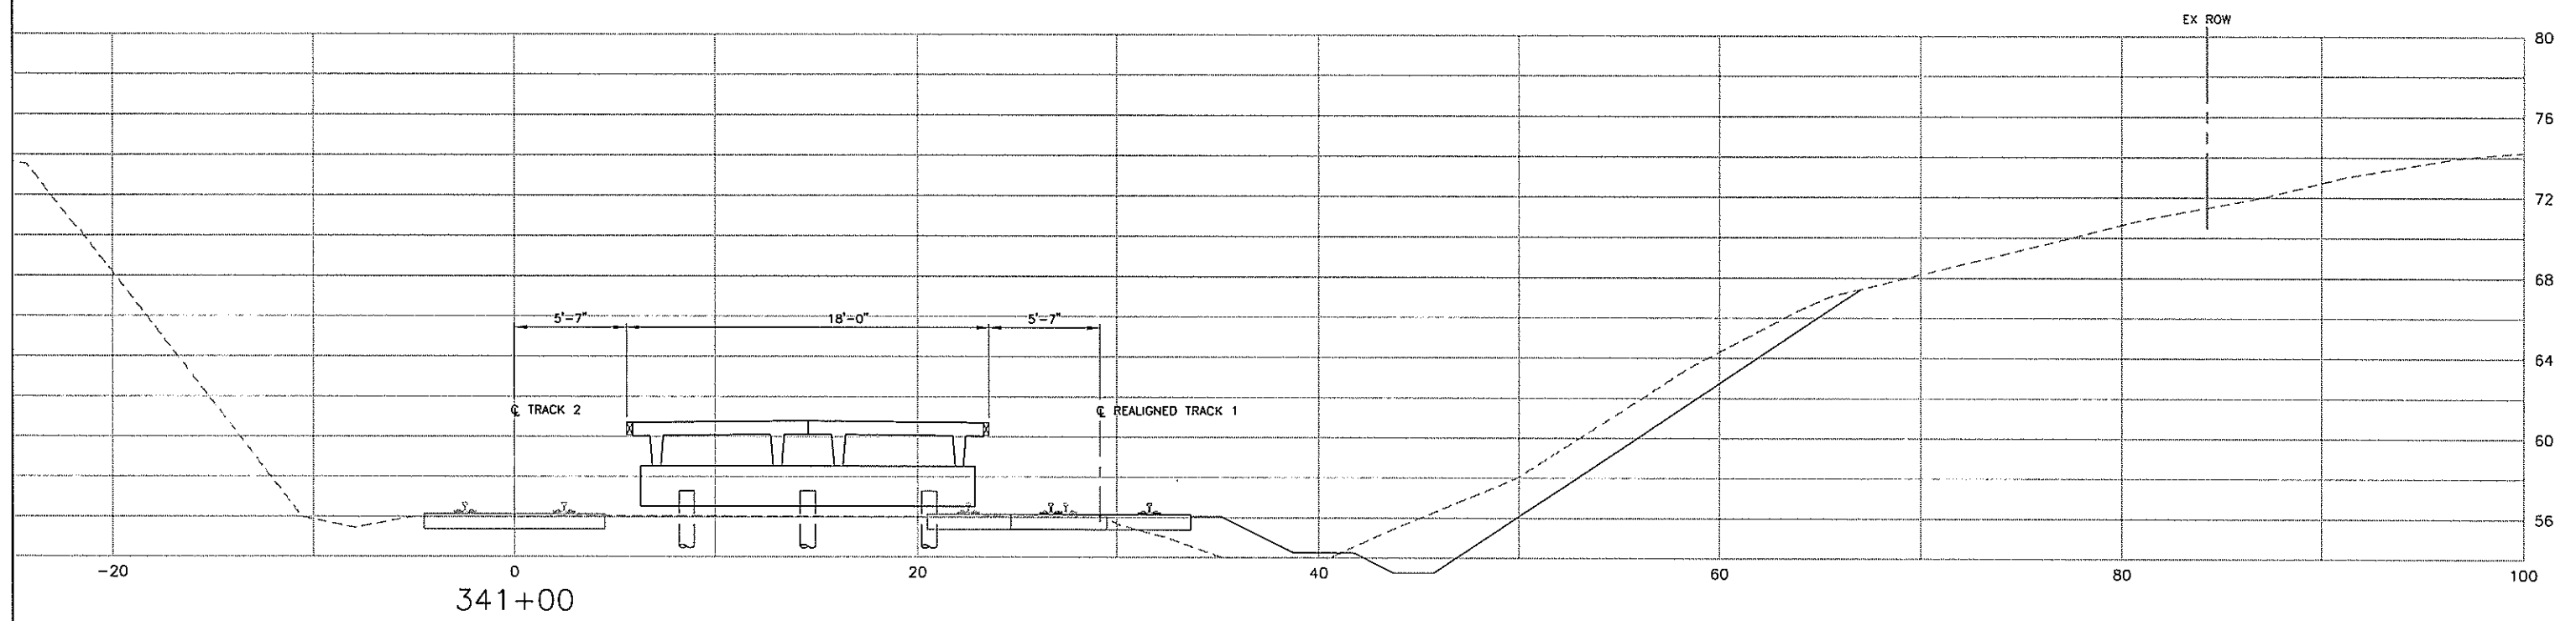

PROGRESS SUBMITTAL

JE JACOBS 343 Congress Street
Edwards and Kelcey Boston, MA 02210

THIS SUBMITTAL IS INTENDED FOR REVIEW PURPOSES ONLY. IT IS NOT INTENDED FOR CONSTRUCTION, BIDDING OR PERMIT PURPOSES.

60% SUBMITTAL

MASSACHUSETTS BAY TRANSPORTATION AUTHORITY
FAIRMOUNT CORRIDOR IMPROVEMENTS
BLUE HILL AVENUE STATION
MBTA CONTRACT NO. G74PS01



CENTER ISLAND PLATFORM ALTERNATIVE SECTIONS SHEET 3

JACOBS EDWARDS AND KELCEY, INC. MASSACHUSETTS BAY TRANSPORTATION AUTHORITY APPROVED BY



ISSUE	DATE	DESCRIPTION	BY	CHKD.	APP.

SCALE: 1"=30'	DRAWN BY: DBW	DESIGN BY: DBW	CHECK BY: FJA	PLAN NO. XXXX	ISSUE
DATE: FEBRUARY 2009				SHEET C-5	

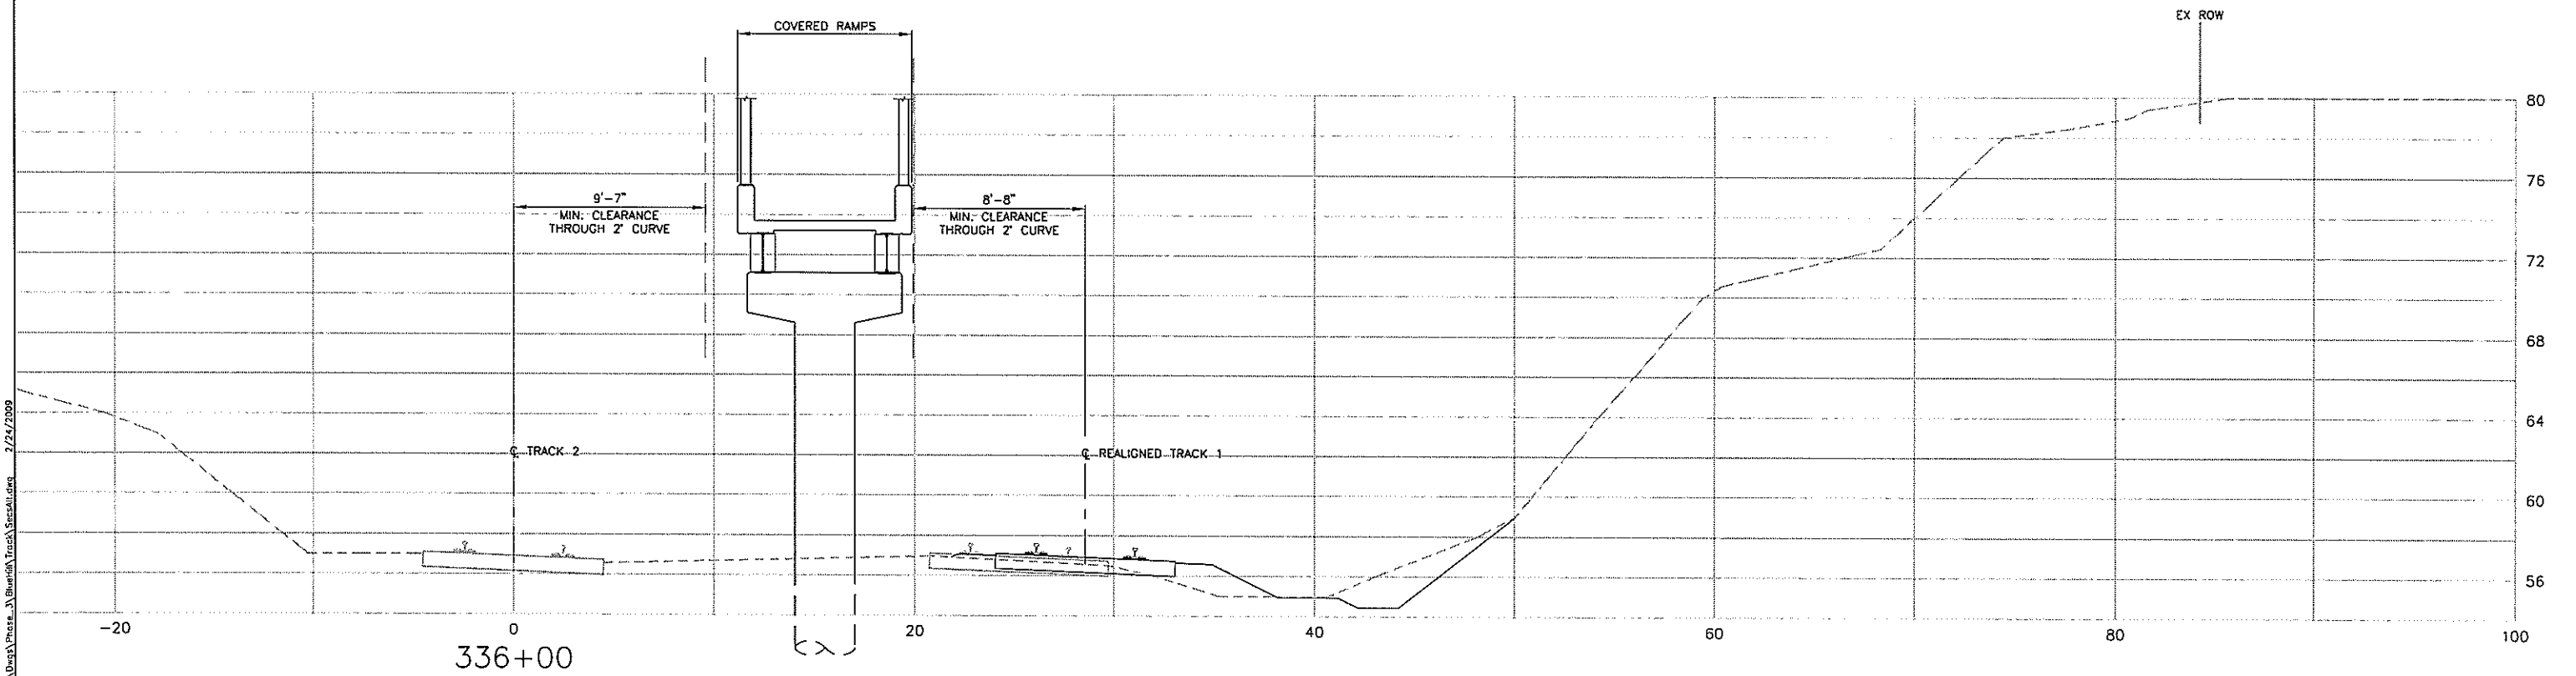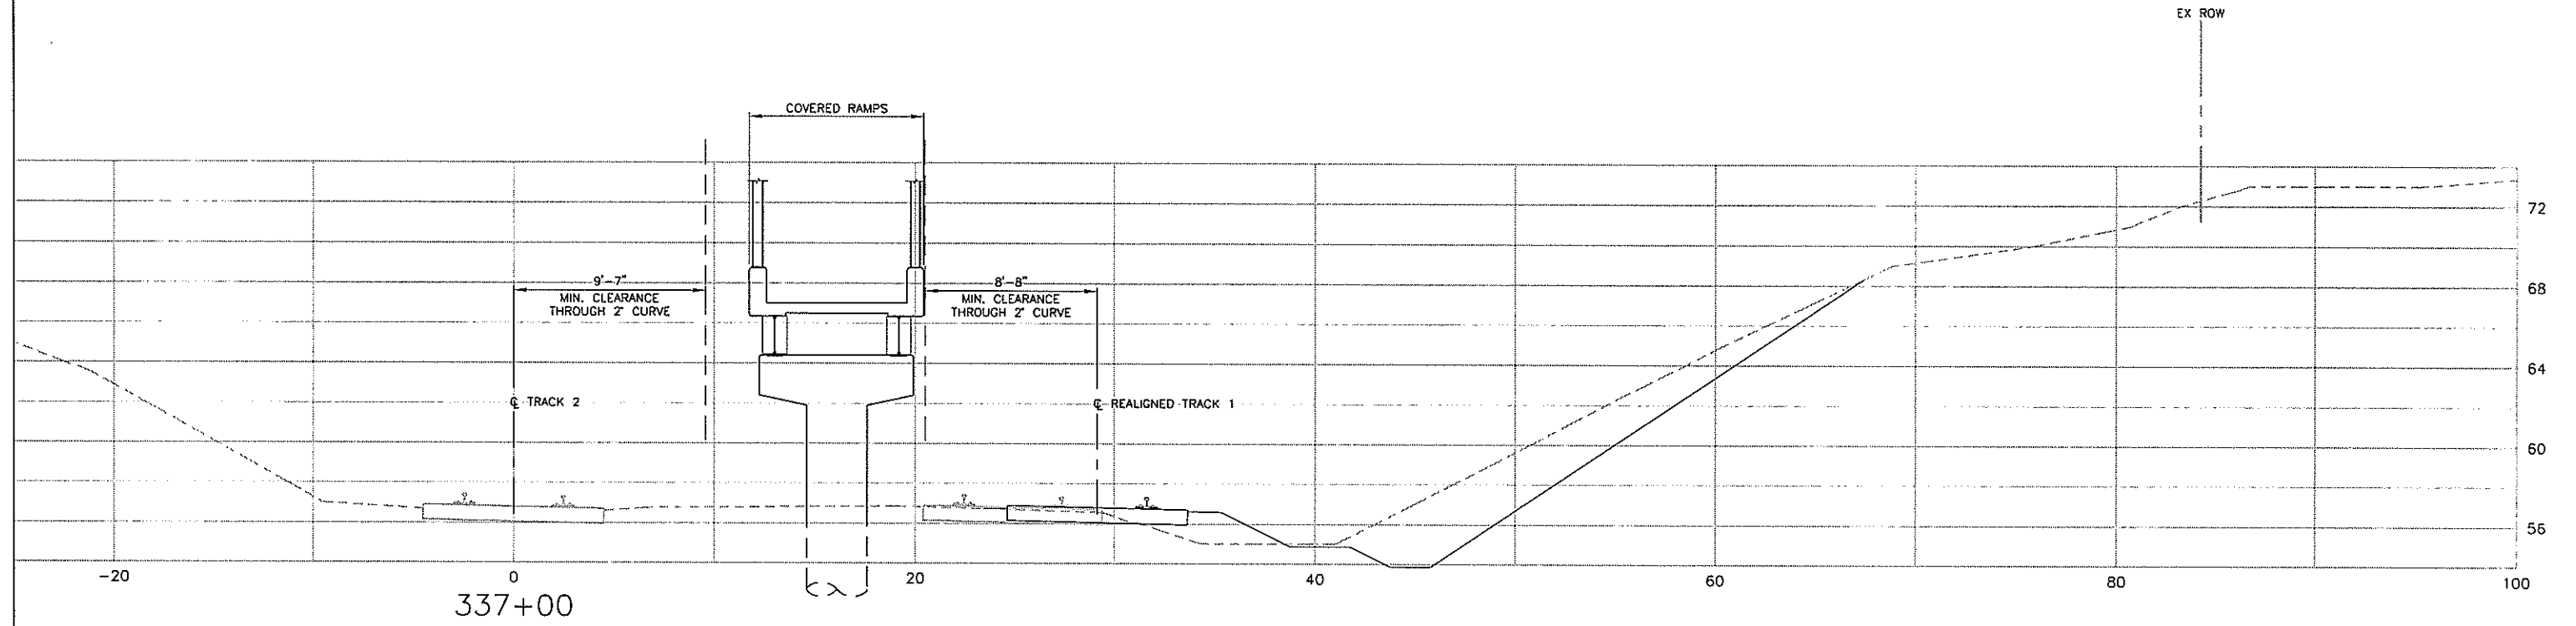

Jacobs Edwards and Kelcey - 2004 Project\00013\017\Drawings\Track\Track_Spread.dwg 7/24/2009

PROGRESS SUBMITTAL

JE JACOBS Edwards and Kelcey
 343 Congress Street
 Boston, MA 02210

THIS SUBMITTAL IS INTENDED FOR REVIEW PURPOSES ONLY. IT IS NOT INTENDED FOR CONSTRUCTION, BIDDING OR PERMIT PURPOSES.

60% SUBMITTAL

MASSACHUSETTS BAY TRANSPORTATION AUTHORITY
 FAIRMOUNT CORRIDOR IMPROVEMENTS
 BLUE HILL AVENUE STATION
 MBTA CONTRACT NO. G74PS01

CENTER ISLAND PLATFORM ALTERNATIVE SHEET 4

JACOBS EDWARDS AND KELCEY, INC. MASSACHUSETTS BAY TRANSPORTATION AUTHORITY APPROVED BY



ISSUE	DATE	DESCRIPTION	BY	CHKD	APP.	SCALE: 1"=30'	DRAWN BY	DESIGN BY	CHECK BY	PLAN NO. XXXX	ISSUE
						DATE: FEBRUARY 2009	DBW	DBW	FJA	SHEET C-6	1