


PLOTTED: 03/09/08 8:34AM BY: JBLM
 DRAWING: T:\15_SCHMATIC\CIVIL\C_GENERAL\15SHEET\MARGINAL_RD_STUDIES\SL-C-TREMONT-HERALD-CONTRA-COLOR_RECOVER.DWG [CONTRA] 02/28/08 2:21PM

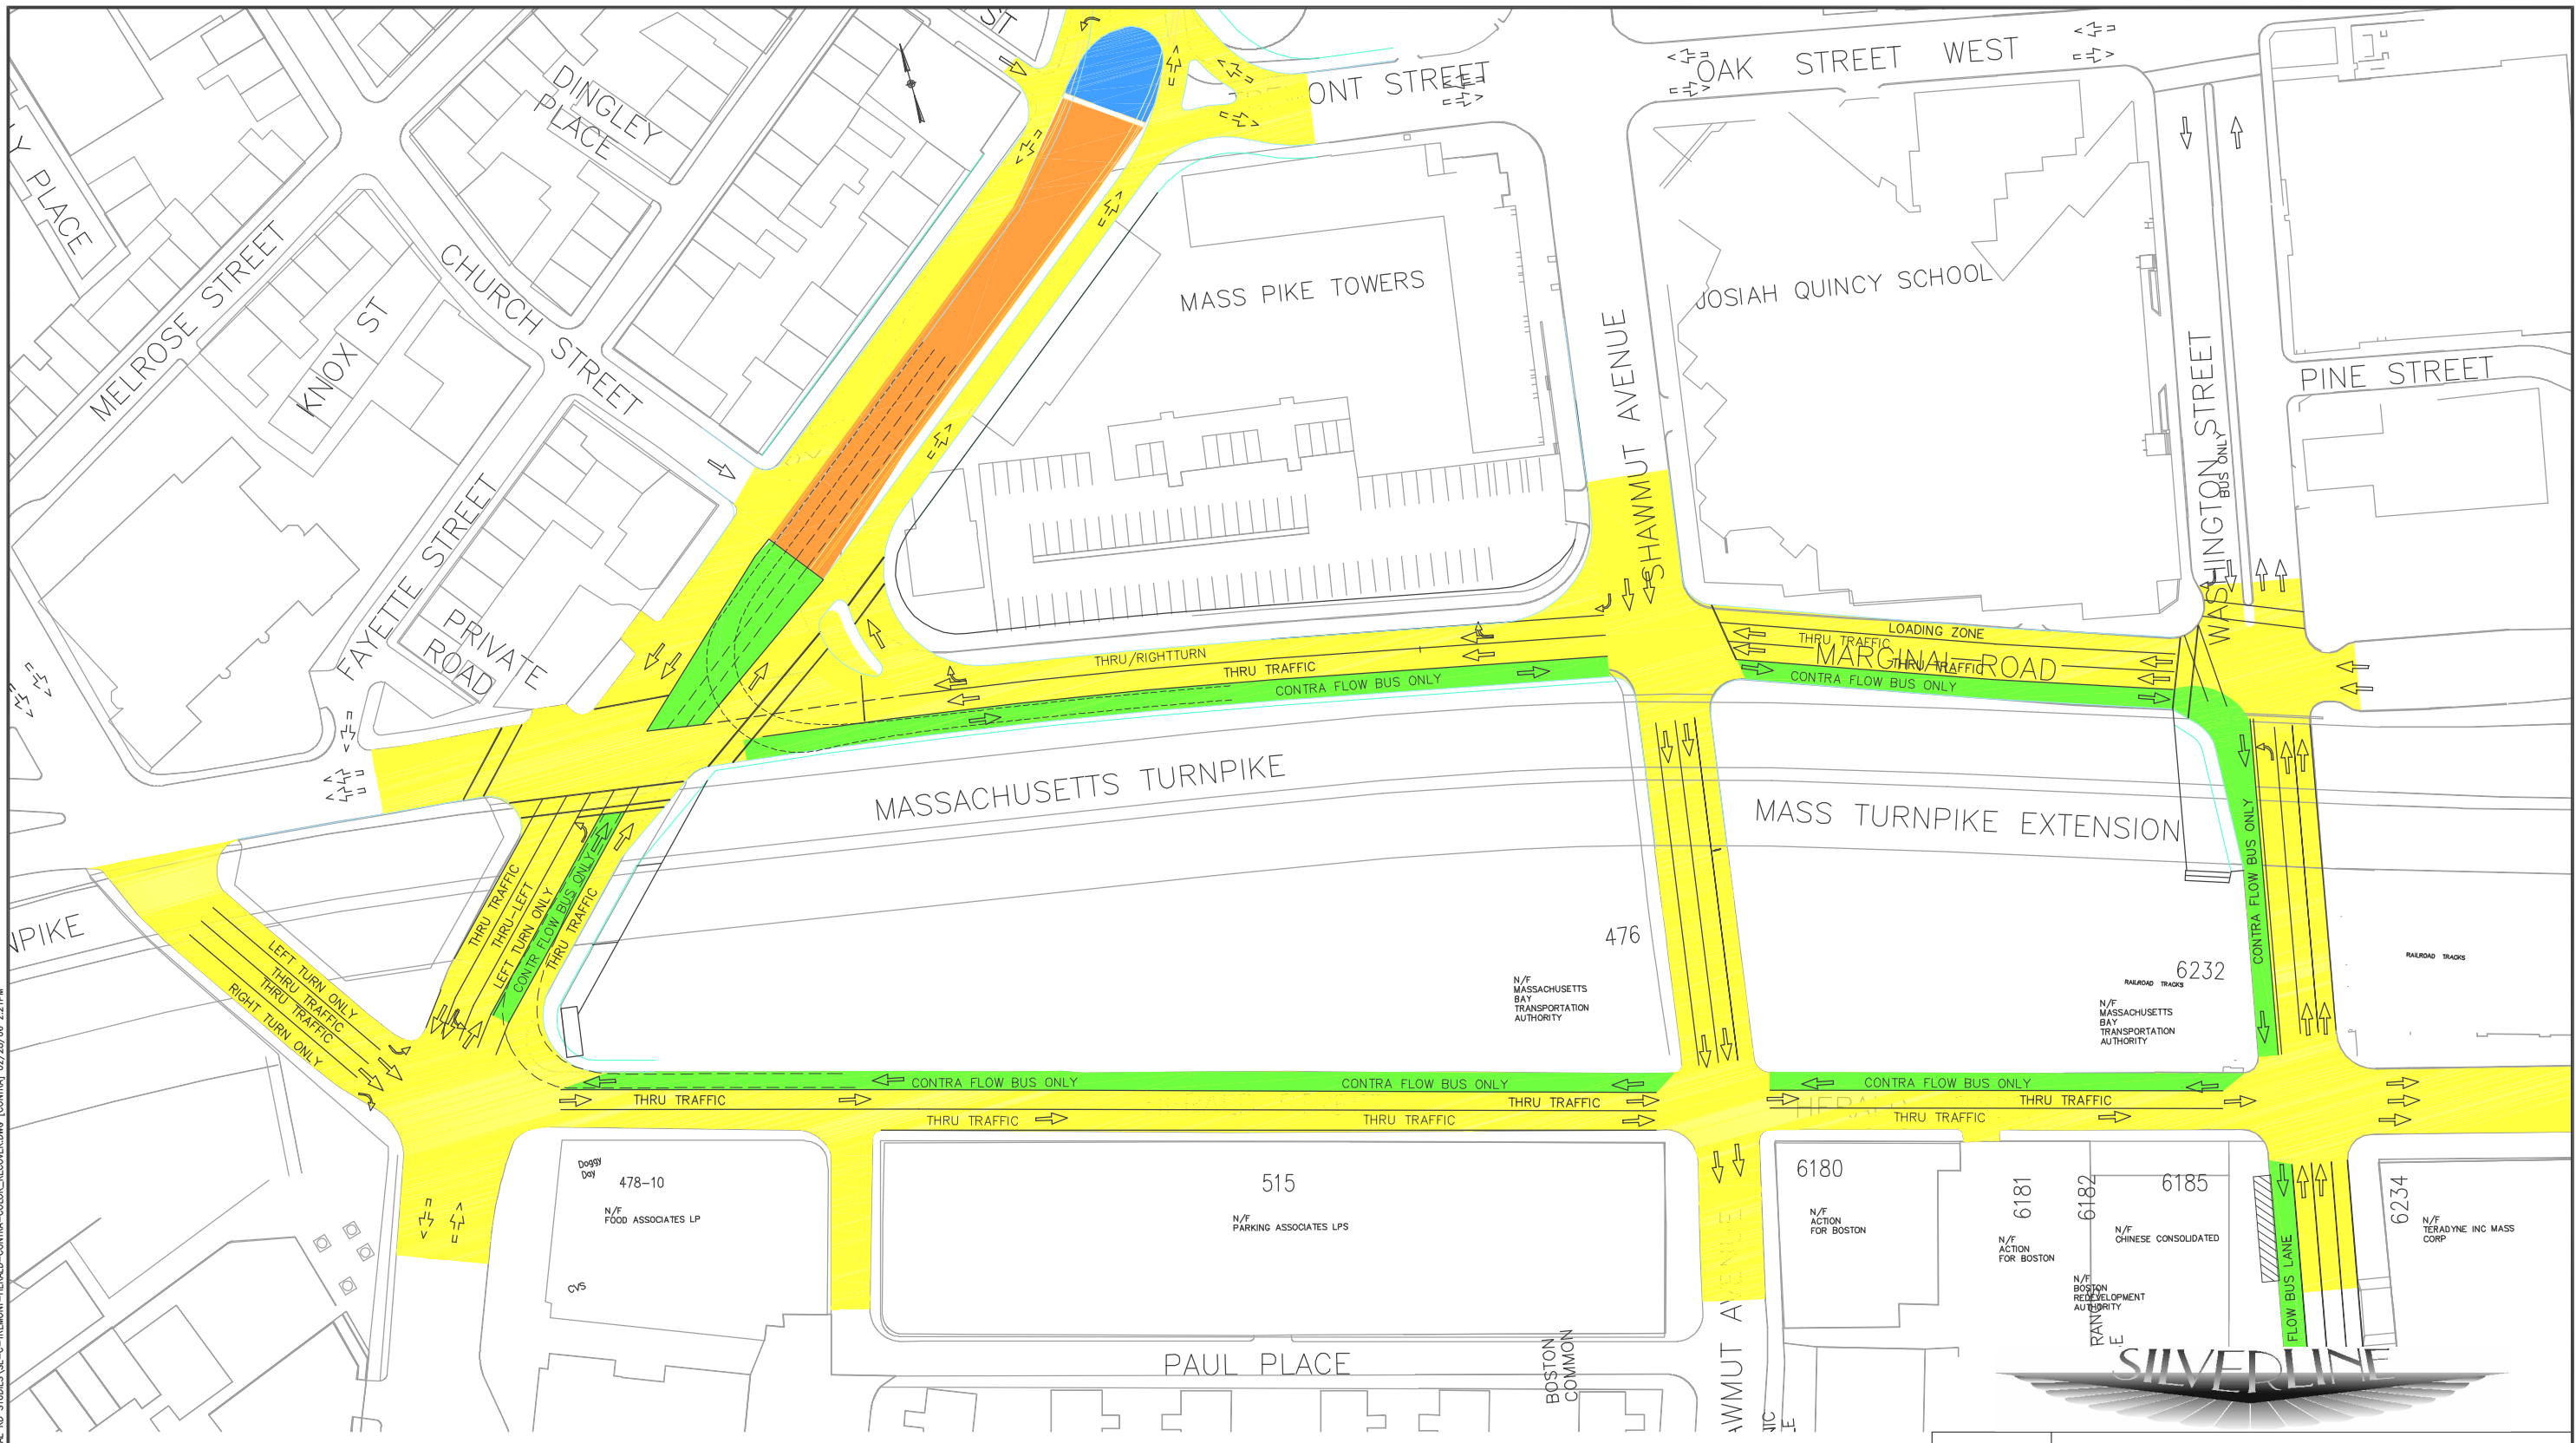

	MASSACHUSETTS BAY TRANSPORTATION AUTHORITY SILVER LINE PHASE III TUNNEL AND SYSTEM WIDE ELEMENTS
	TREMONT TWO-WAY PORTAL CONTRA FLOW ALTERNATIVE